


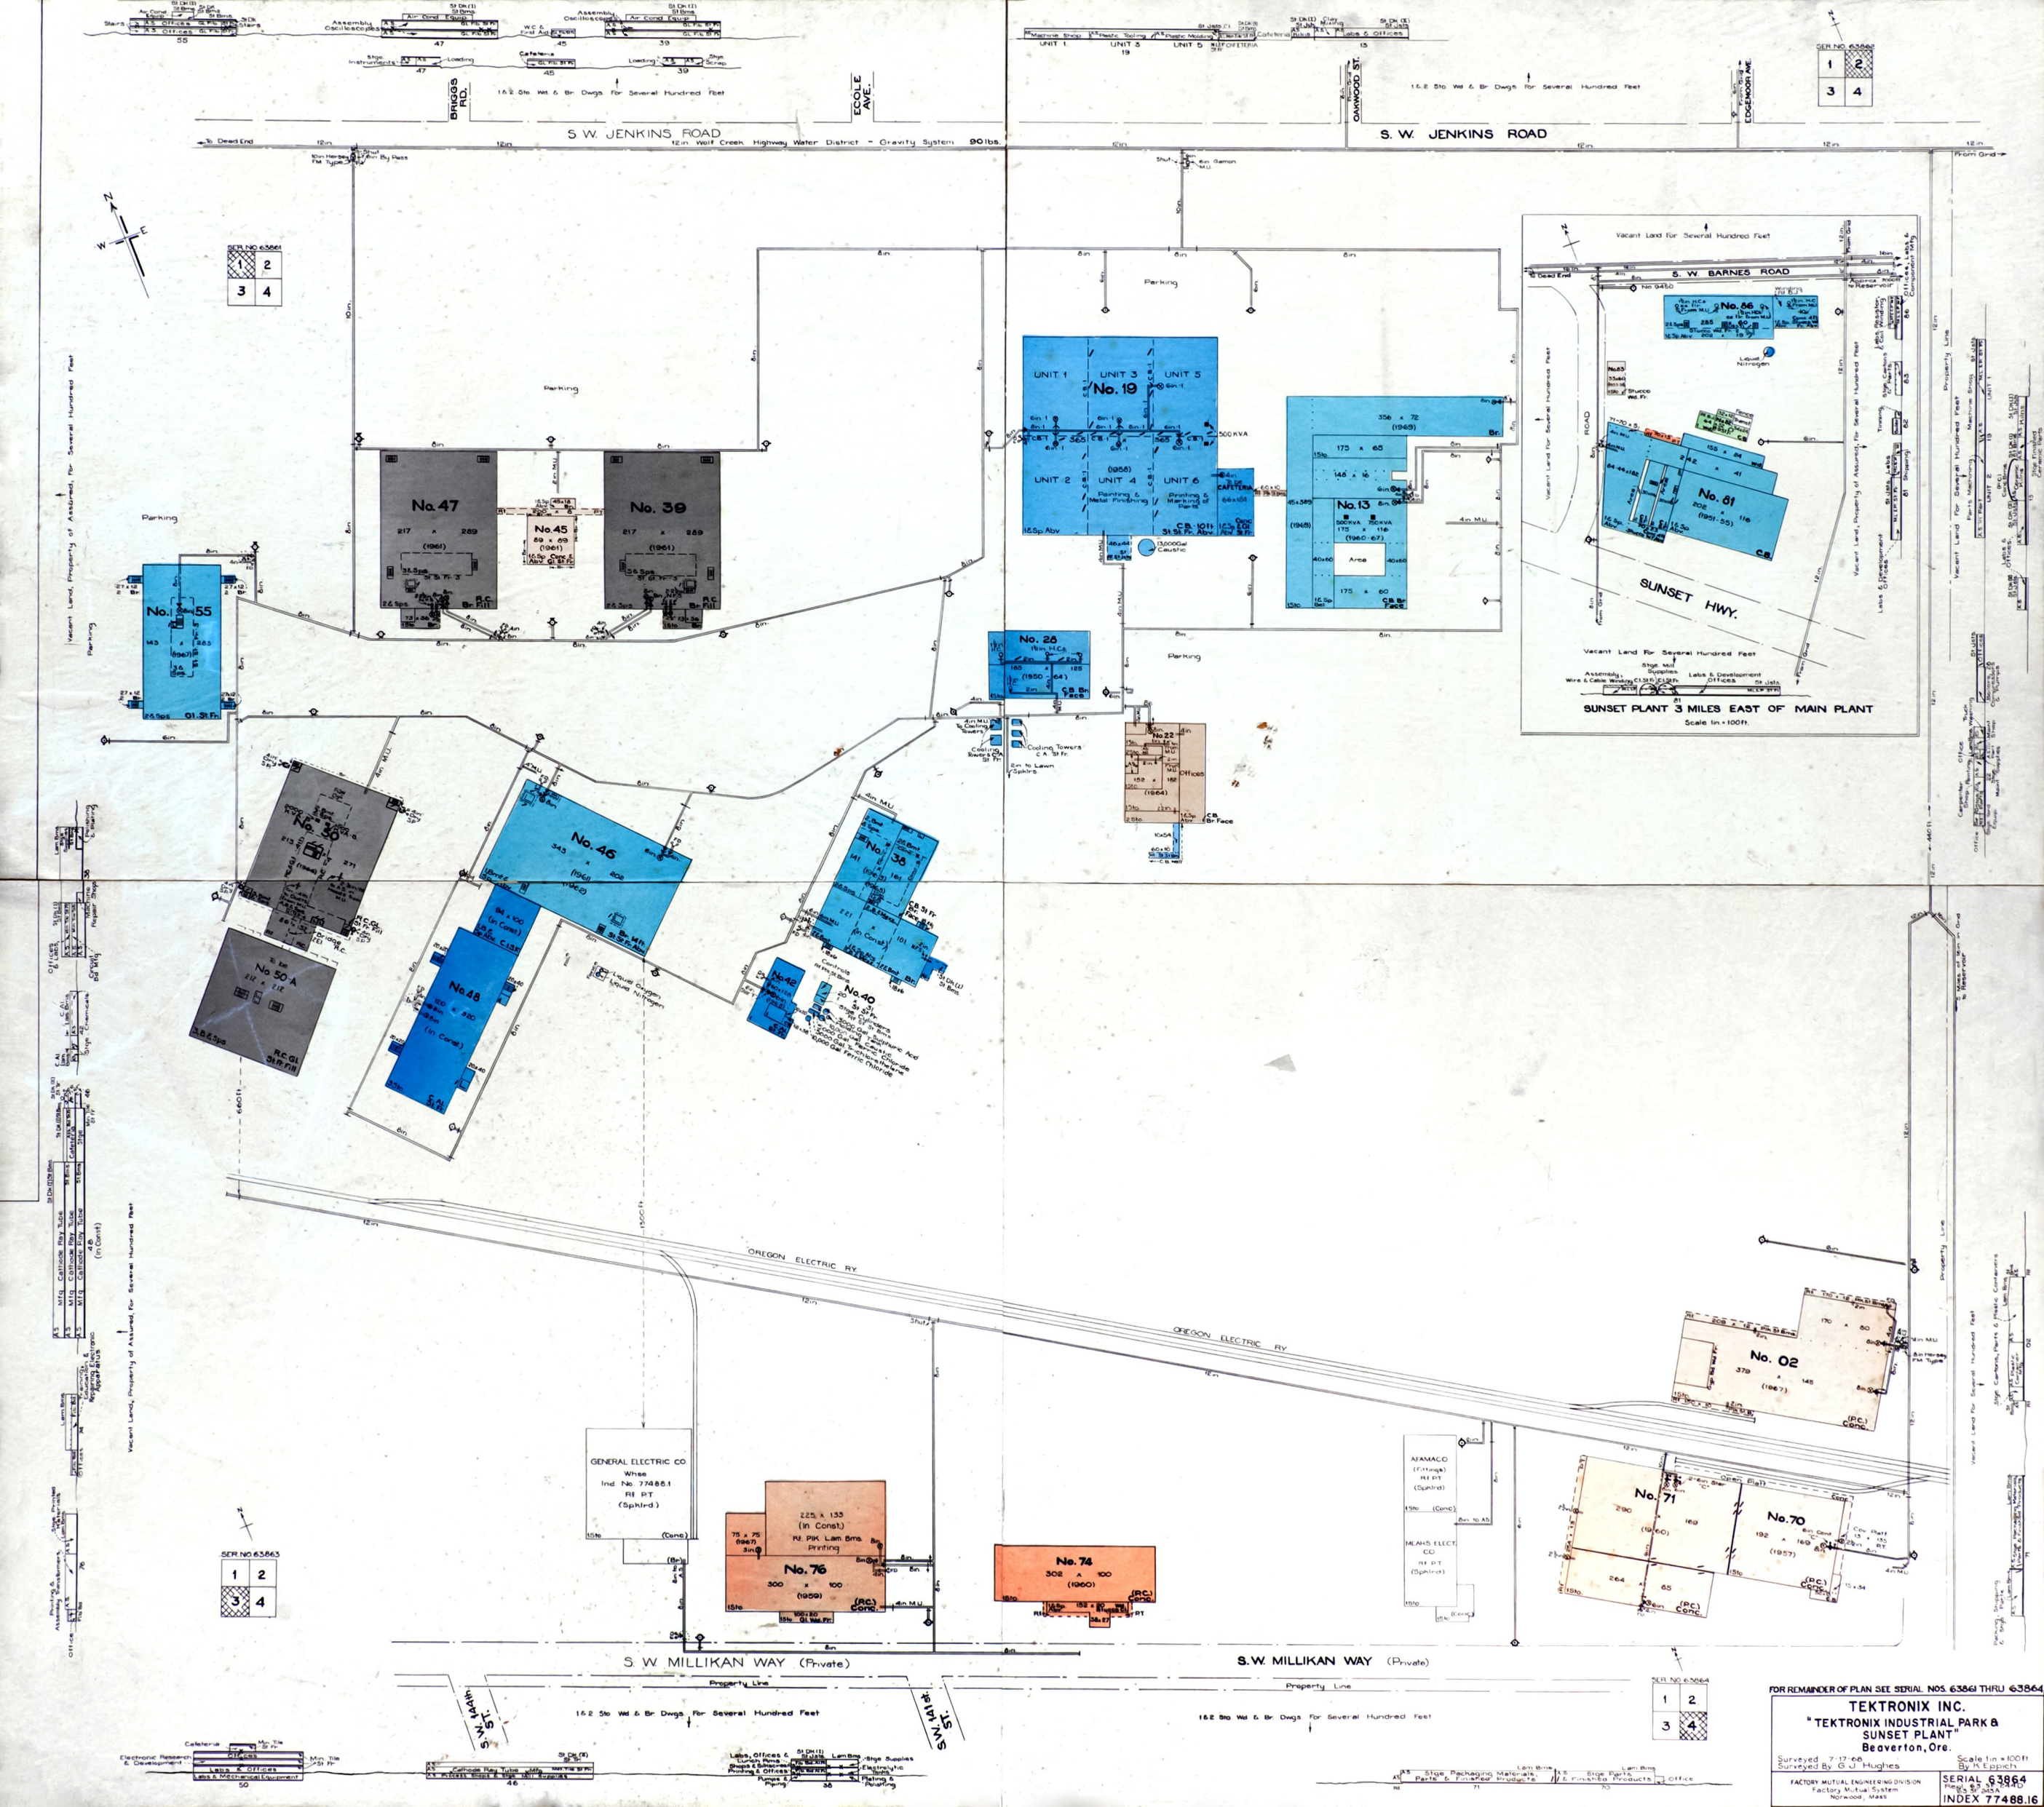

FOR REMAINDER OF PLAN SEE SERIAL NOS. 63861 THRU 63864

TEKTRONIX INC.
"TEKTRONIX INDUSTRIAL PARK &
SUNSET PLANT"
Beaverton, Ore.

Surveyed 7-17-68
Surveyed By G. J. Hughes
Scale 1" = 100'
By K. Eppich
FACTORY MUTUAL ENGINEERING DIVISION
Factory Mutual System
Norwood, Mass.
SERIAL 63864
INDEX 77488.1