


RECORDED
 171
 STATE OF OREGON
 COUNTY OF CLATSOP



BASEMENT PLAN
 BUILDING NO. 50
 TECHNICAL CENTER

TEKTRONIX INC.
 SEASIDE, OREGON

WOLFF & ZIMMER
 ARCHITECTS
 2818 N. W. HOYT ST.
 PORTLAND, OREGON

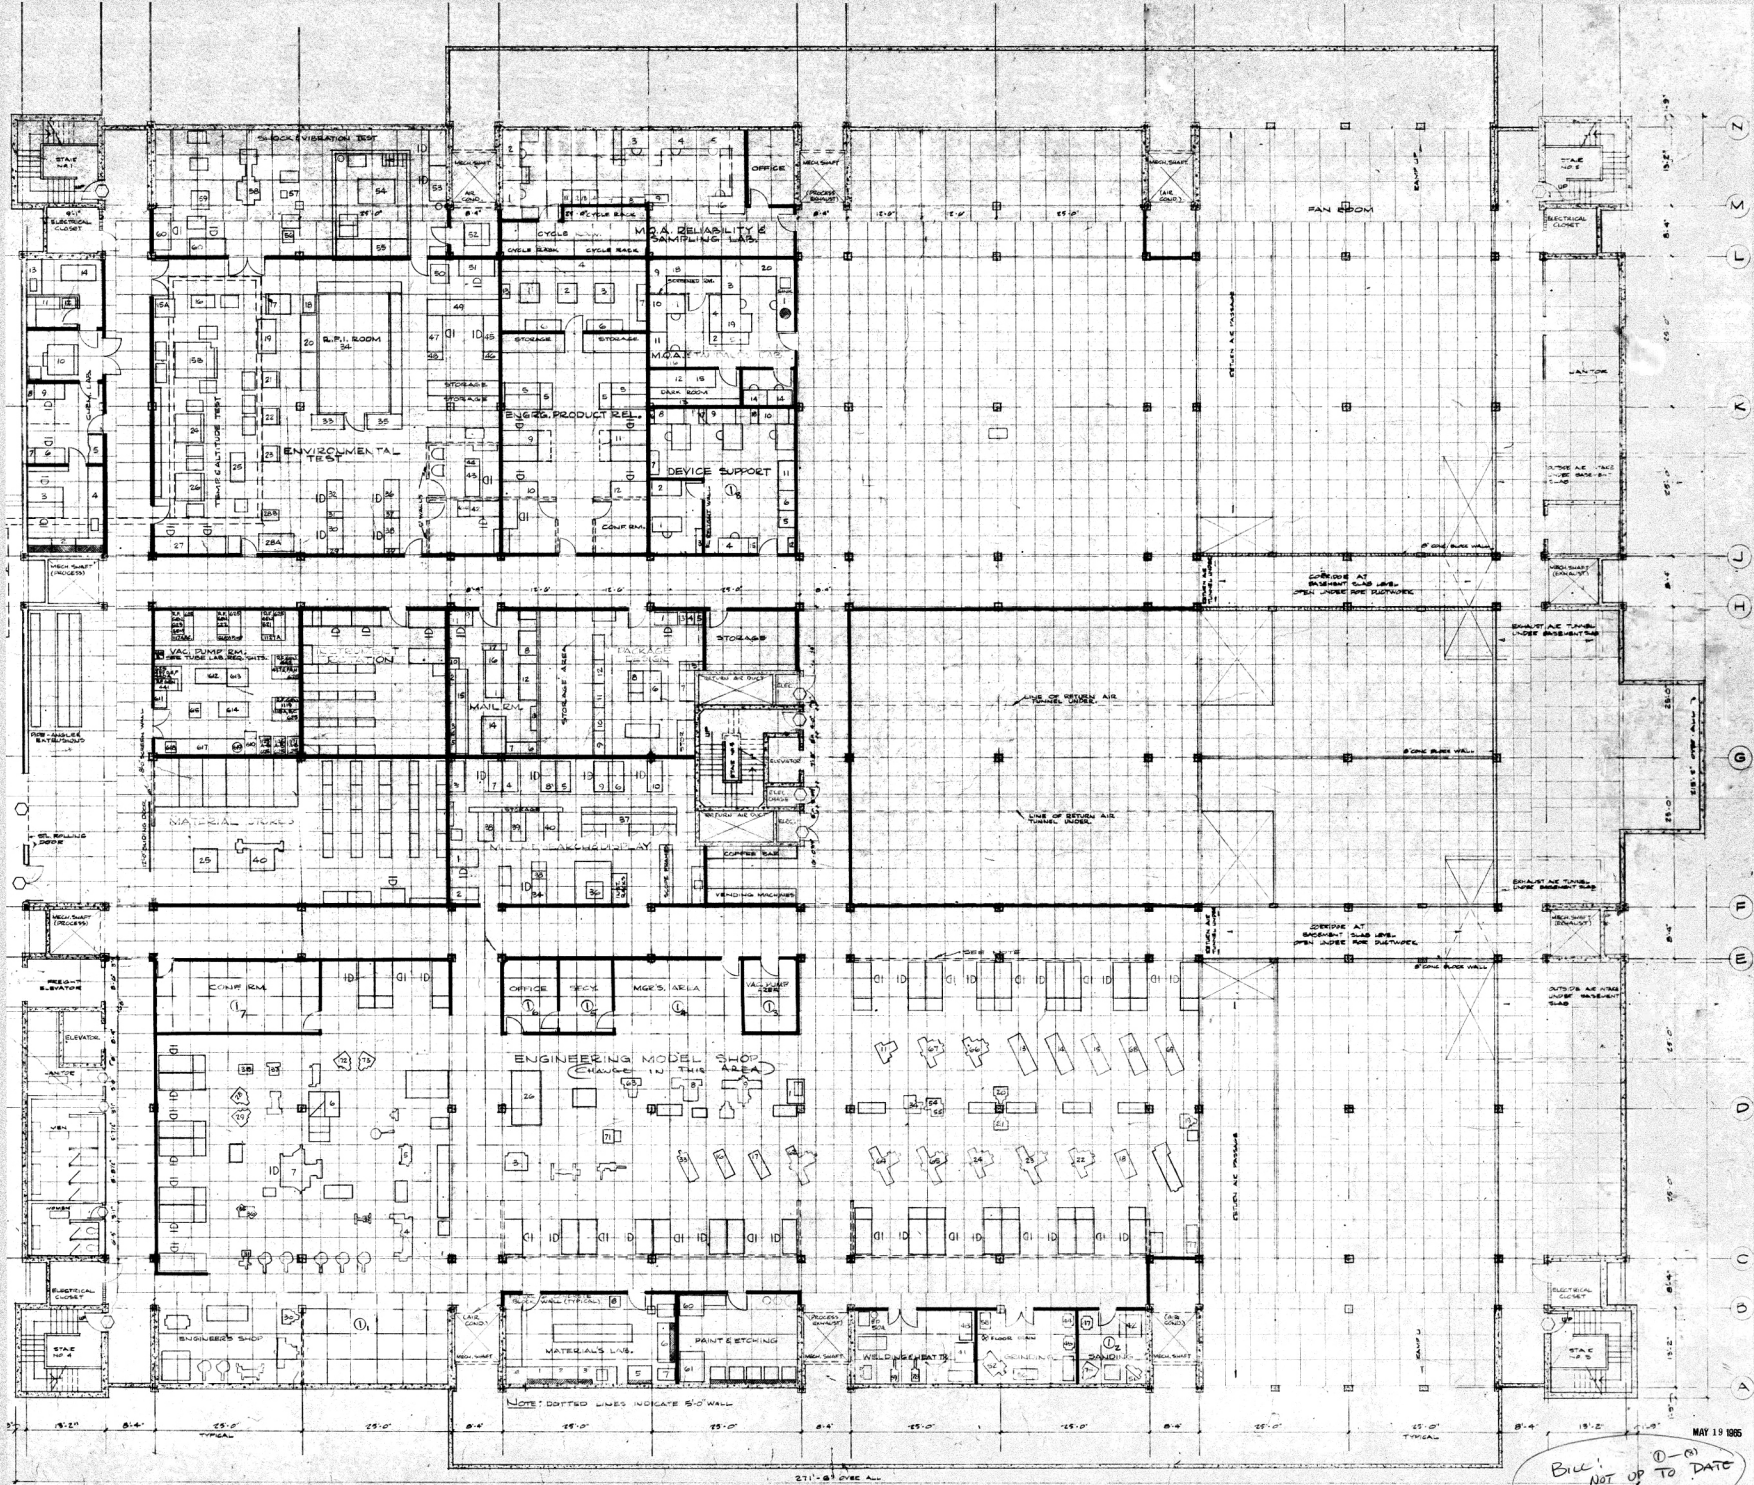

Bill 1-0-3
 NOT UP TO DATE
 MAY 19 1985

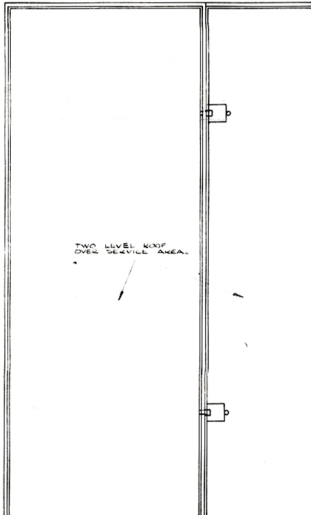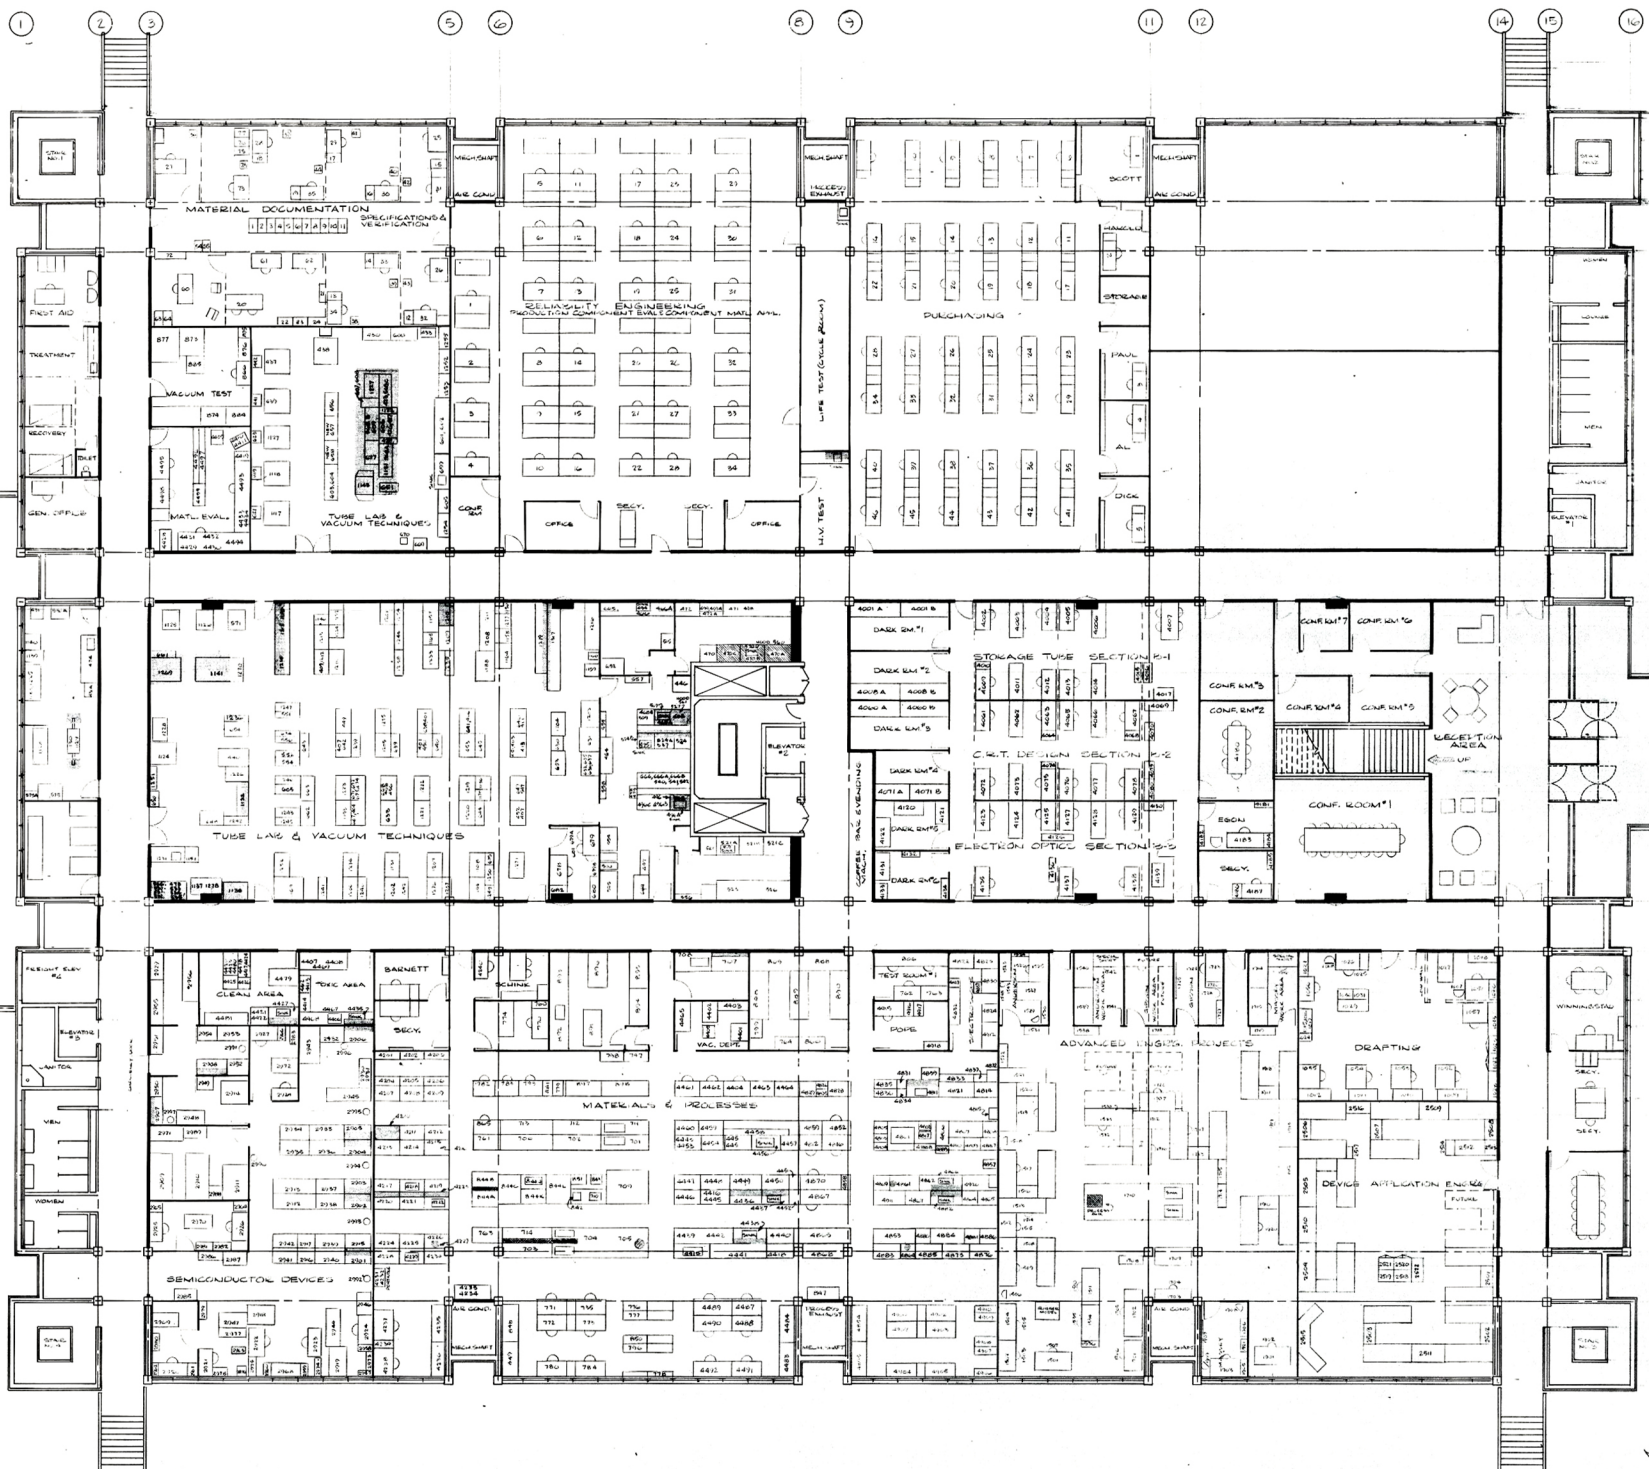

SECOND LEVEL PLAN
 BUILDING NO. 50
 GENERAL SERVICE


MAY 19 65



N
M
L
J
I
H
G
F
E
D
C
B
A

THIRD LEVEL PLAN
BUILDING NO. 200
TECHNICAL CENTER

MAY 19 1985

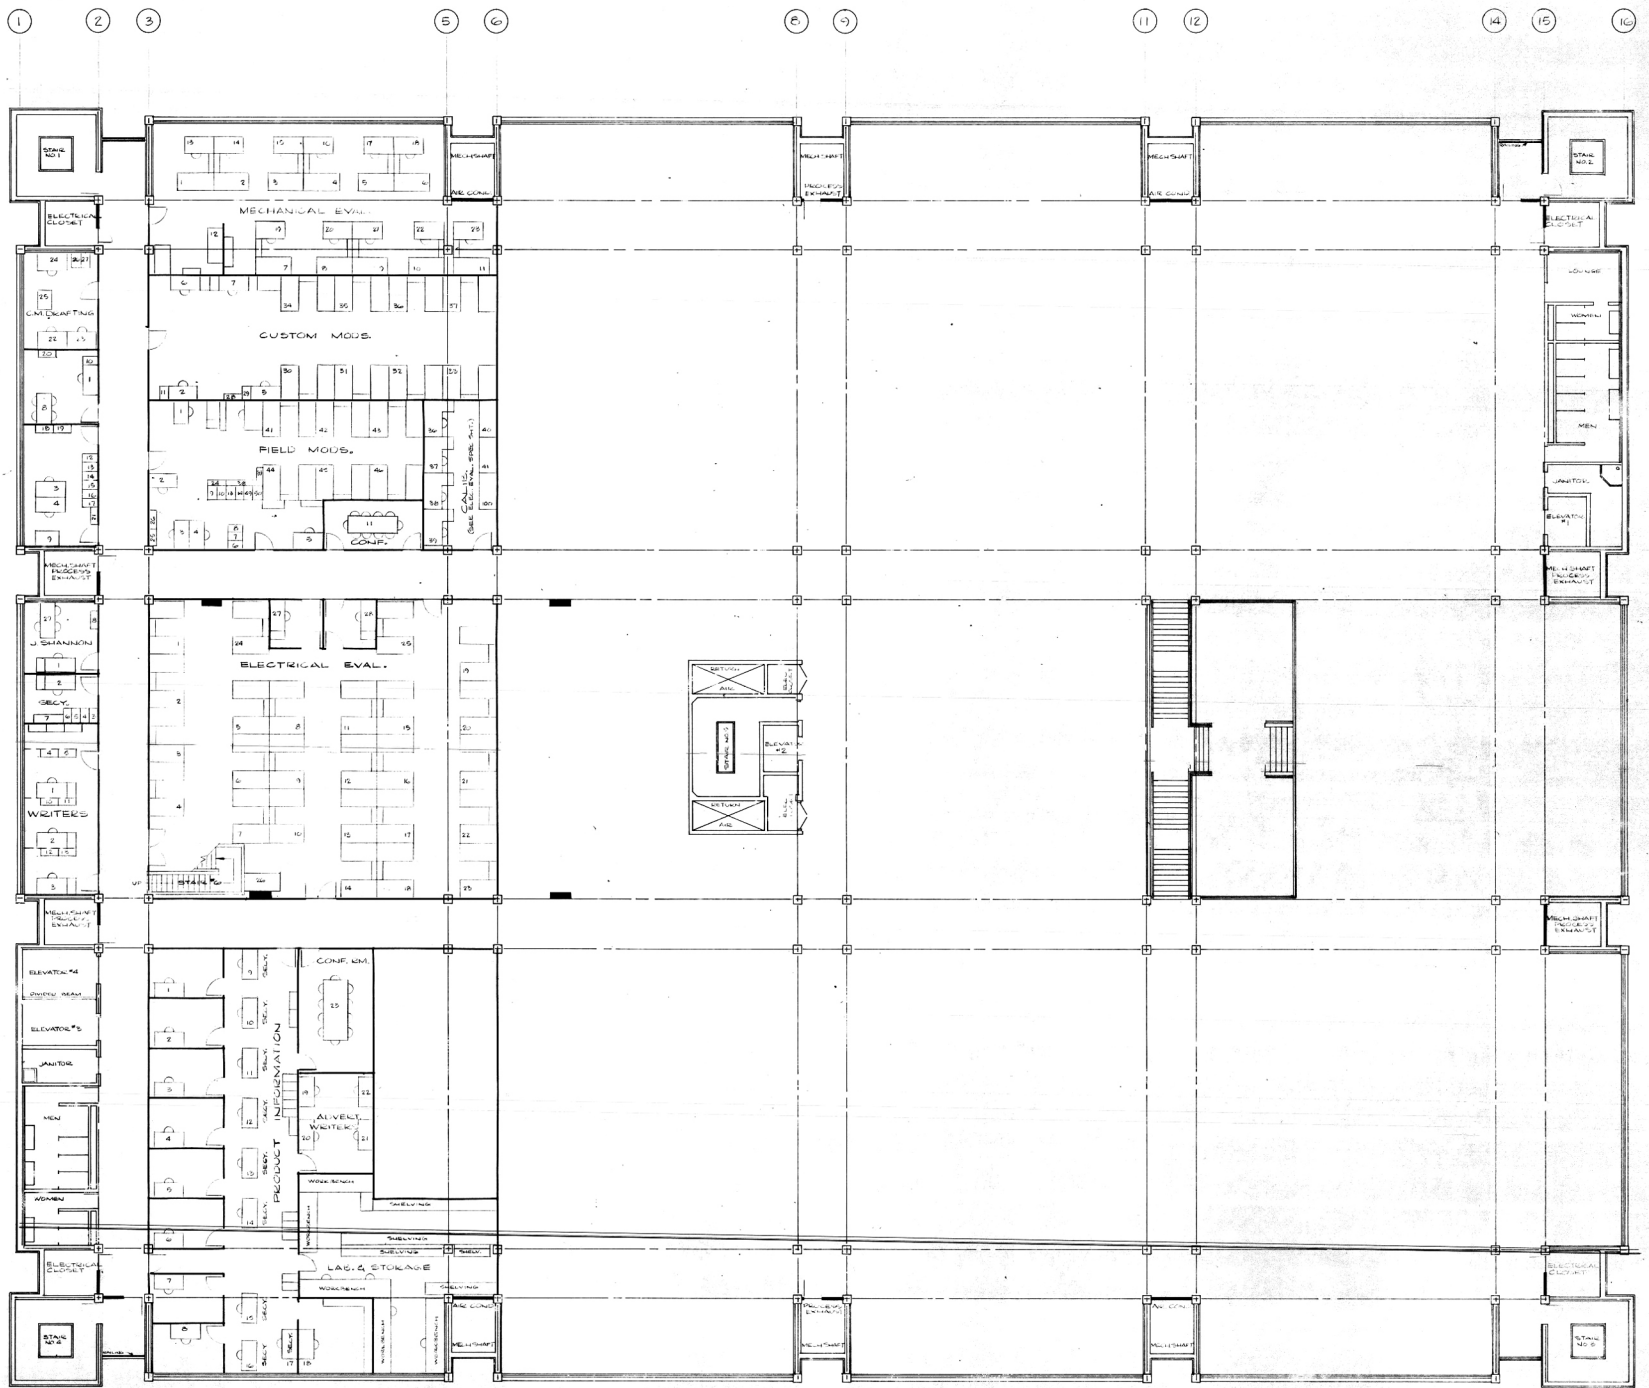

FOURTH LEVEL PLAN
BUILDING NO. 50

MAY 19 1985

